


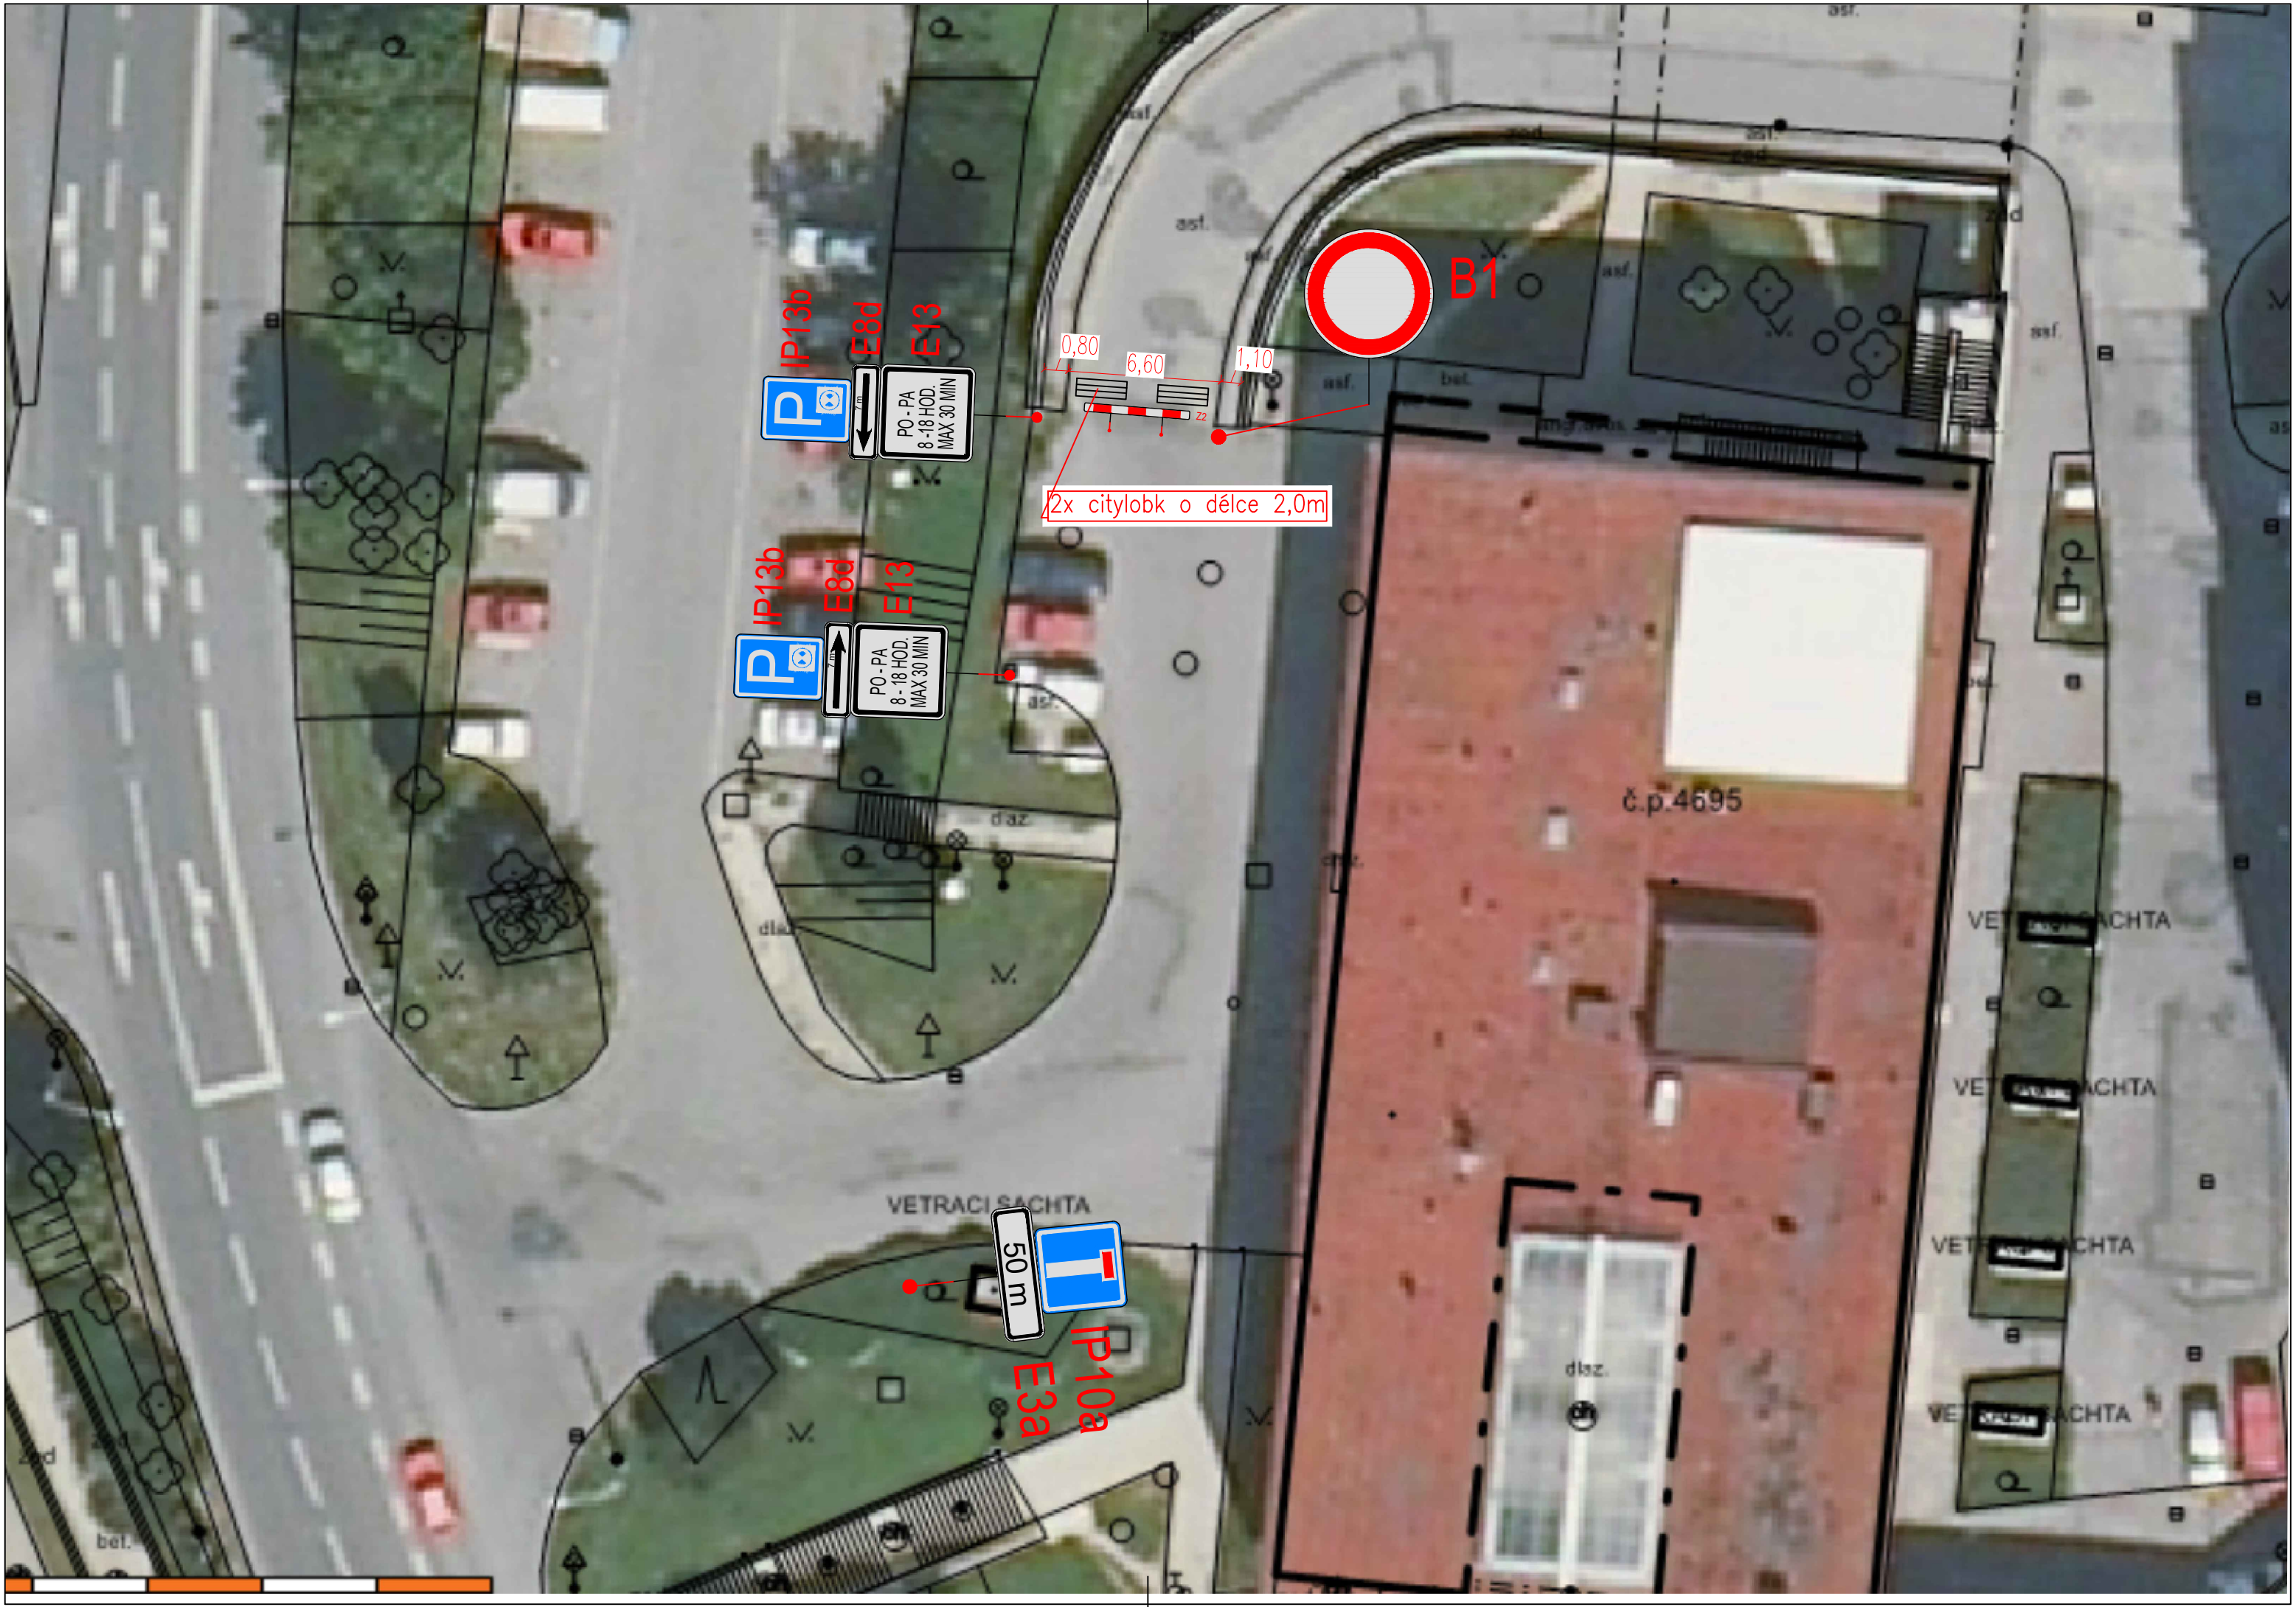

IP13b



PO-PA
8-18 HOD.
MAX 30 MIN

IP13b



PO-PA
8-18 HOD.
MAX 30 MIN



B1

0,80
6,60
1,10

2x citylobk o délce 2,0m

č.p. 4695

50 m



IP10a
E3a

VETRACI SACHTA

VETRACI SACHTA

VETRACI SACHTA

VETRACI SACHTA

VETRACI SACHTA